

Property Details


3 Ashcroft Fold, Chorley Road,
Westhoughton, Bolton, BL5 3YJ

Guide Price **£495,000**



Property Photos


3 Ashcroft Fold, Chorley Road, Westhoughton, Bolton, BL5 3YJ

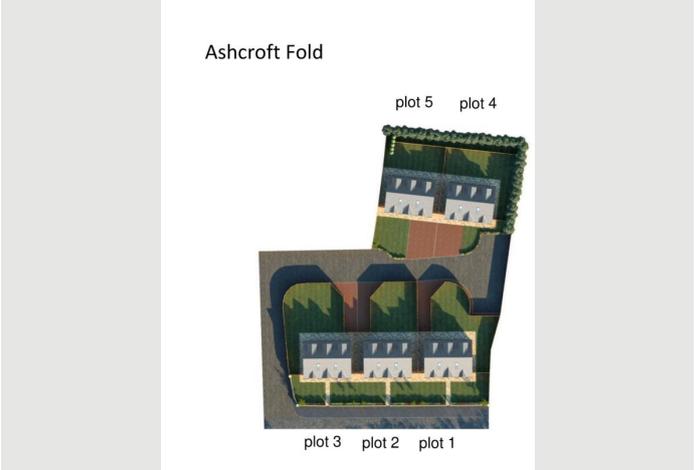

Creation Date
06/03/2023

Property Floor Plans


3 Ashcroft Fold, Chorley Road, Westhoughton, Bolton, BL5 3YJ

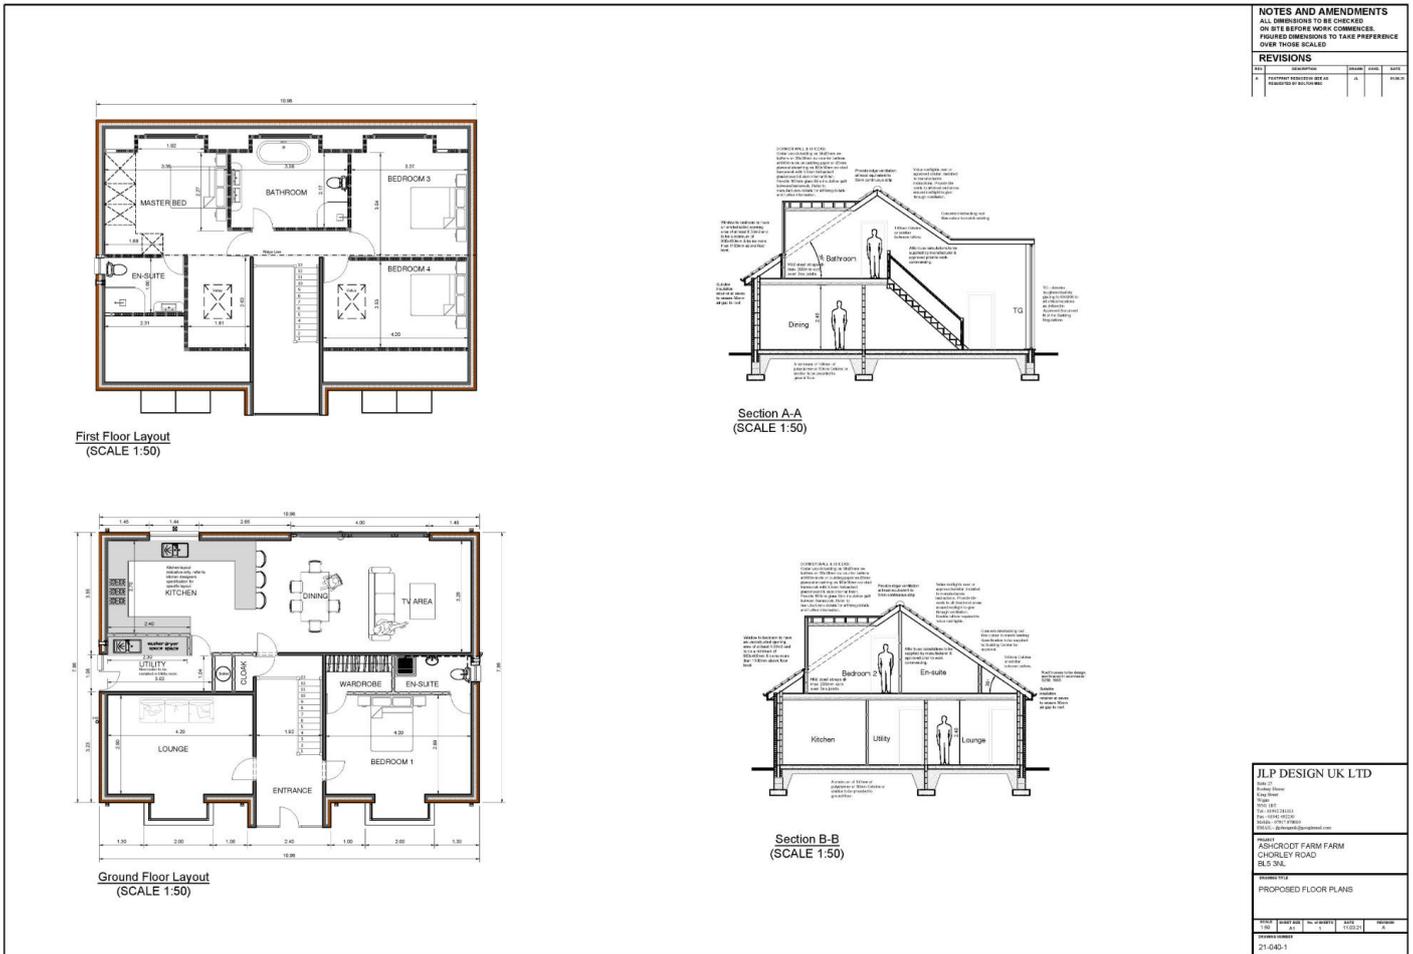

Creation Date
06/03/2023

Property Floor Plans

3 Ashcroft Fold, Chorley Road, Westhoughton, Bolton, BL5 3YJ

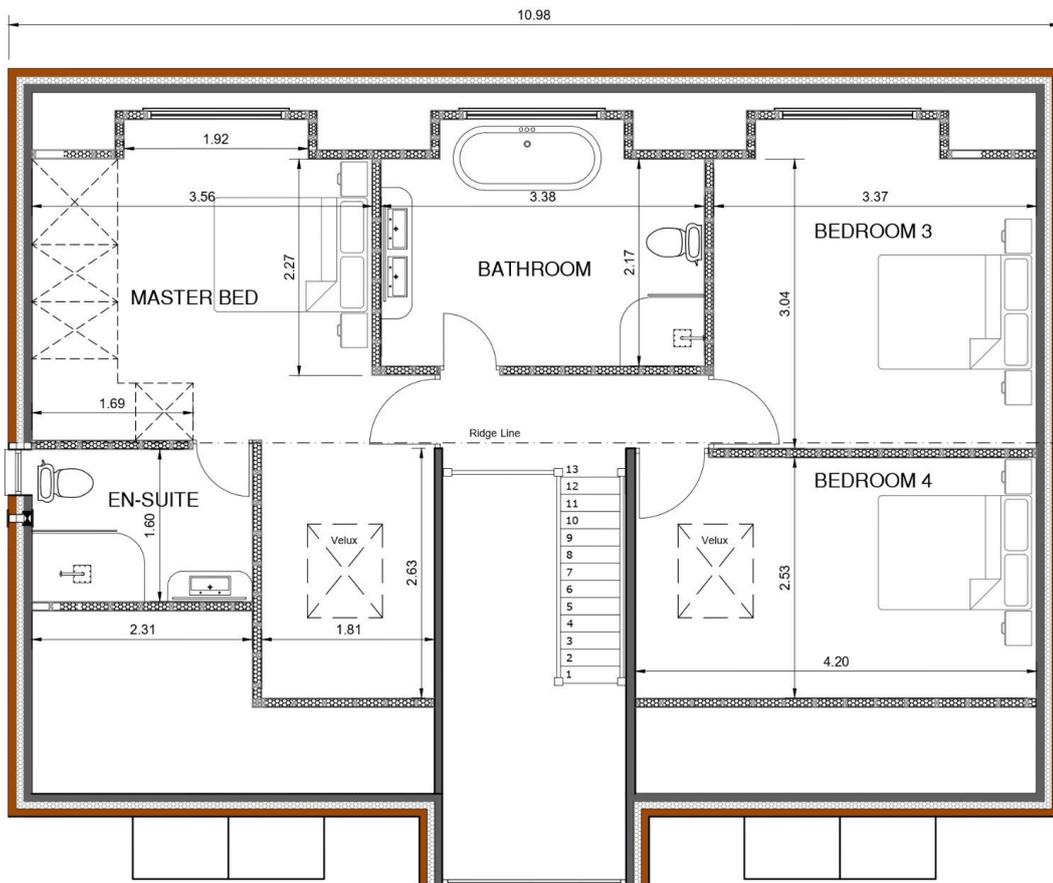


First Floor Layout
(SCALE 1:50)

Creation Date

06/03/2023

Property Floor Plans

3 Ashcroft Fold, Chorley Road, Westhoughton, Bolton, BL5 3YJ

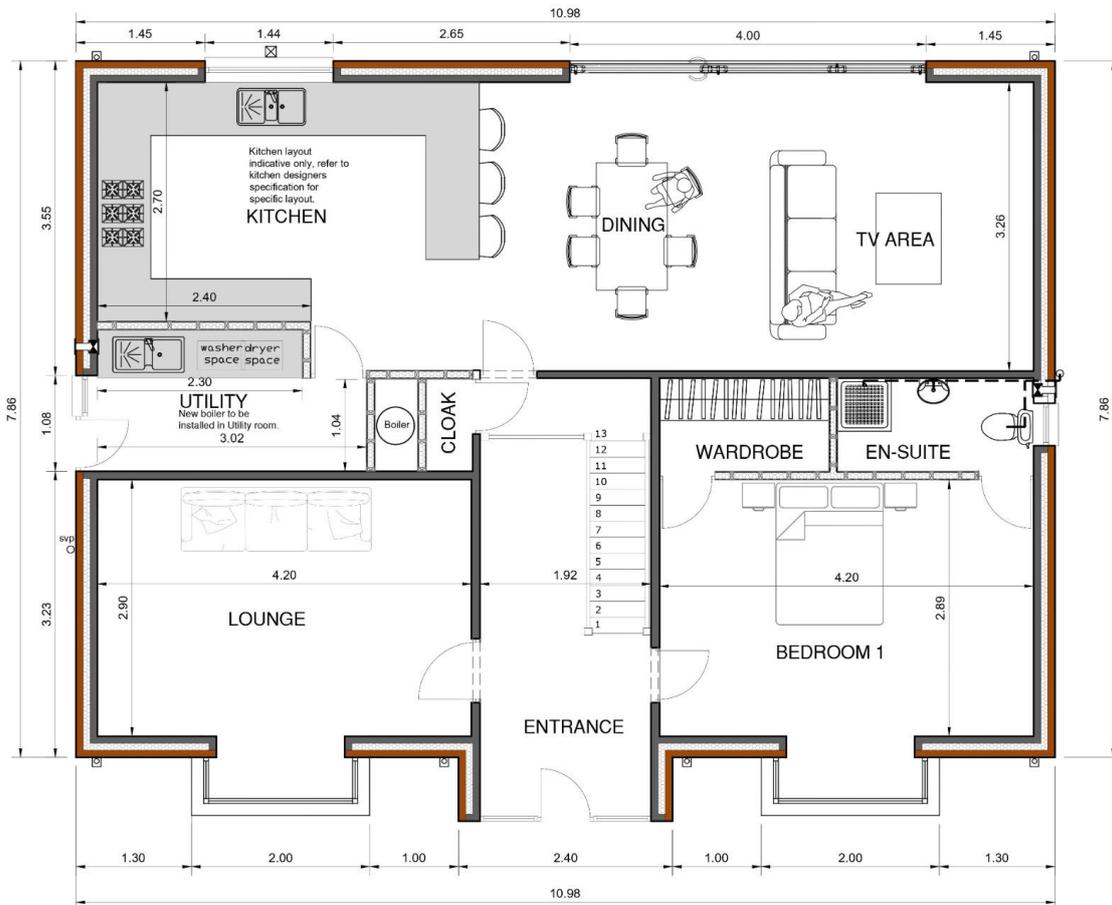

Ground Floor Layout
(SCALE 1:50)

Creation Date

06/03/2023

Property Info

3 Ashcroft Fold, Chorley Road, Westhoughton, Bolton, BL5 3YJ

Property Type	Property Style
Bungalows	Detached Bungalow
Bedrooms	Bathroom
4	3
Receptions	Tenure Type
2	Freehold
Floor Area	Agency Type
-	-
Parking	Type
Drive	Sales
Price Qualifier	Price
Guide Price	£495,000
Land Size	Age of Property
-	-
Year Built	New Home
-	Yes

Creation Date

06/03/2023

Property Features

3 Ashcroft Fold, Chorley Road, Westhoughton, Bolton, BL5 3YJ

Feature 1

Brand New Detached Dorma Bungalow

Feature 2

Four Double Bedrooms

Feature 3

Two Bedrooms With En-suites

Feature 4

Utility Room

Feature 5

Build To Be Completed In 2023

Feature 6

Excellent Location

Feature 7

Next To Motorway Links

Feature 8

Beautiful Bespoke Fitted Wardrobes In The Master Bedroom

Feature 9

New Build Council Tax / Rates Not Yet Available

Creation Date

06/03/2023

Property Description

3 Ashcroft Fold, Chorley Road, Westhoughton, Bolton, BL5 3YJ

3 Ashcroft Fold, Chorley Road, Westhoughton, Bolton, BL5 3YJ

Your opportunity to own a brand new four bedroom bungalow in one of the most popular areas of Bolton!

The ground floor consists of a beautiful hallway, lounge, large kitchen/living space and a double bedrooms with an en-suite.

To the first floor we have three double bedrooms, one with an en-suite and a family bathroom.

The properties are due to be completed in 2023 so please do not hesitate to contact Harrisons for any further information.

To secure a property a non-refundable deposit will be required.

Creation Date

06/03/2023